



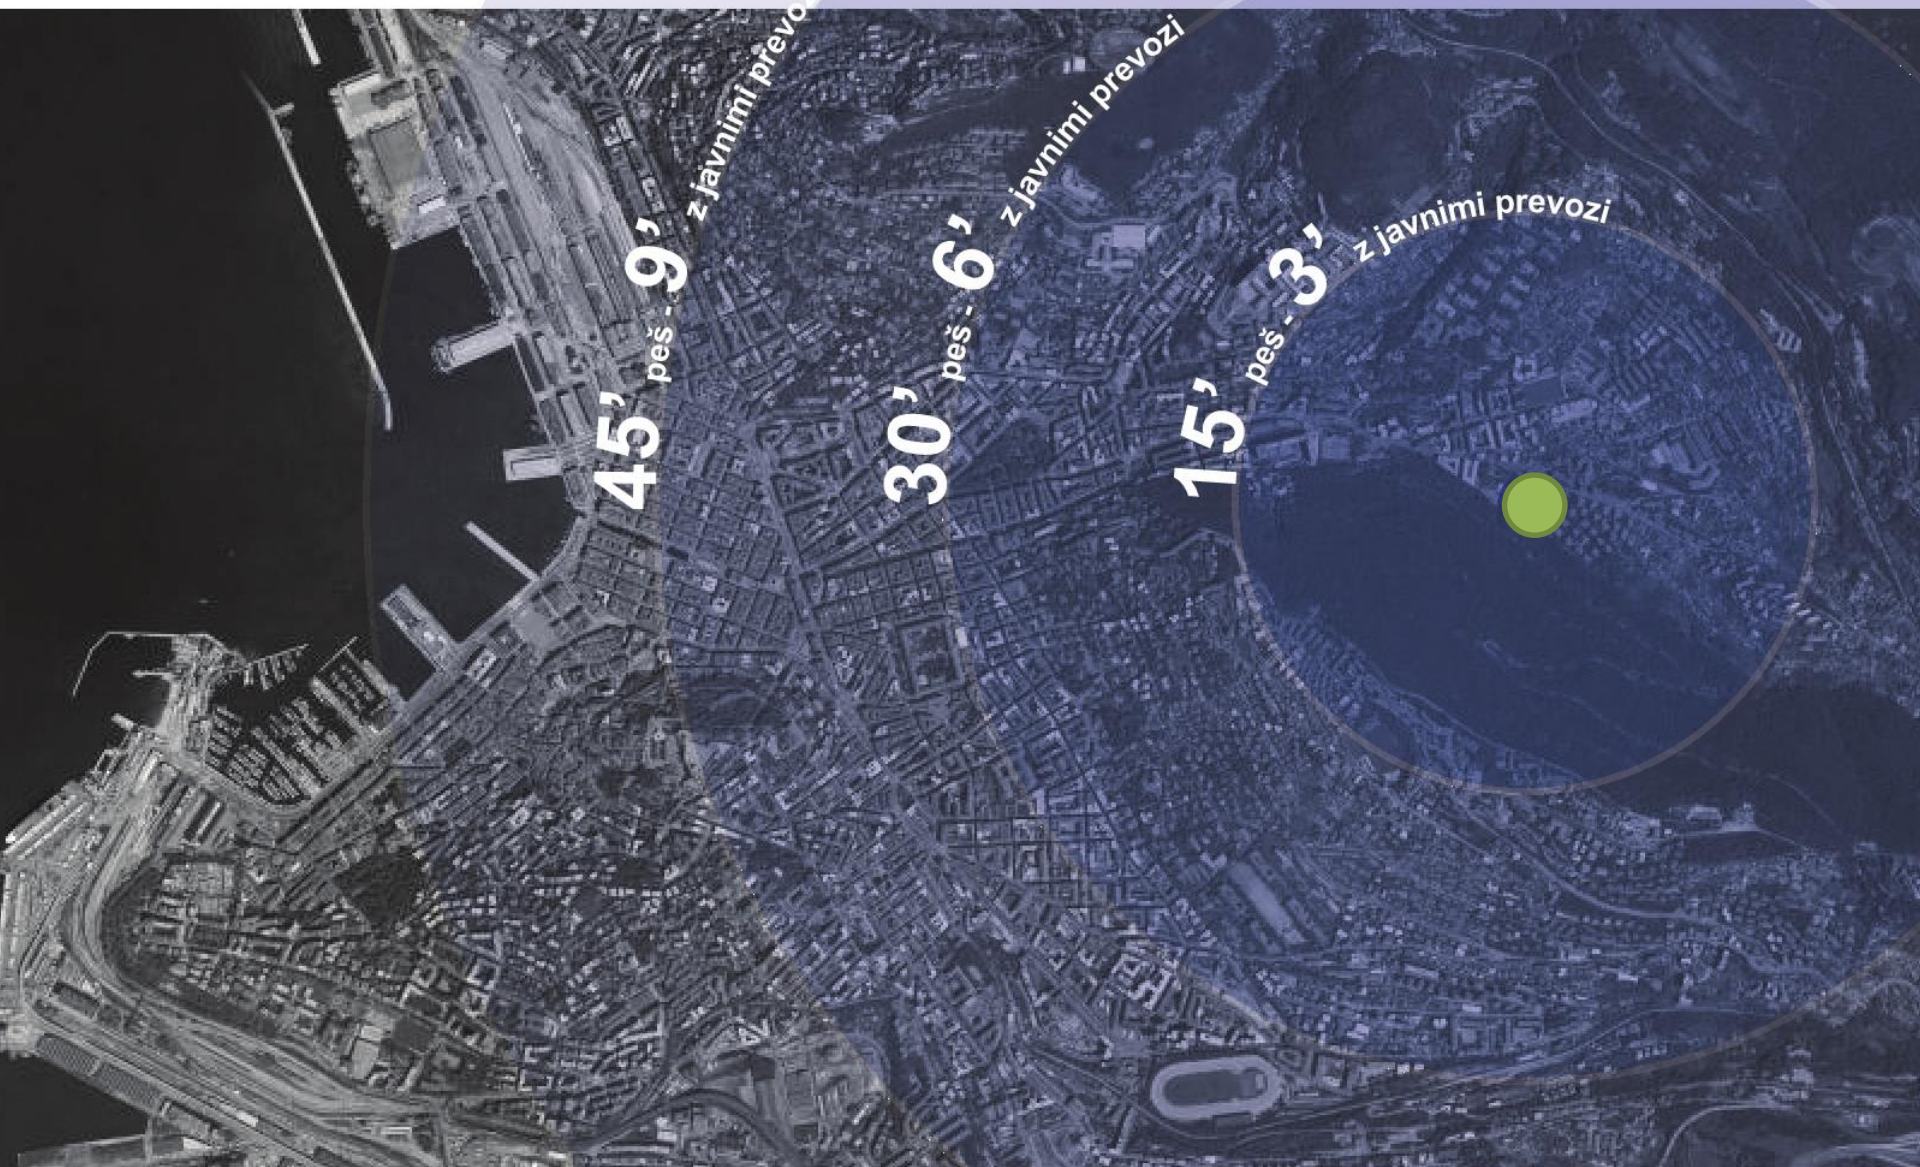

45',
peš - 9',
z javnimi prevozi

30',
peš - 6',
z javnimi prevozi


15',
peš - 3',
z javnimi prevozi

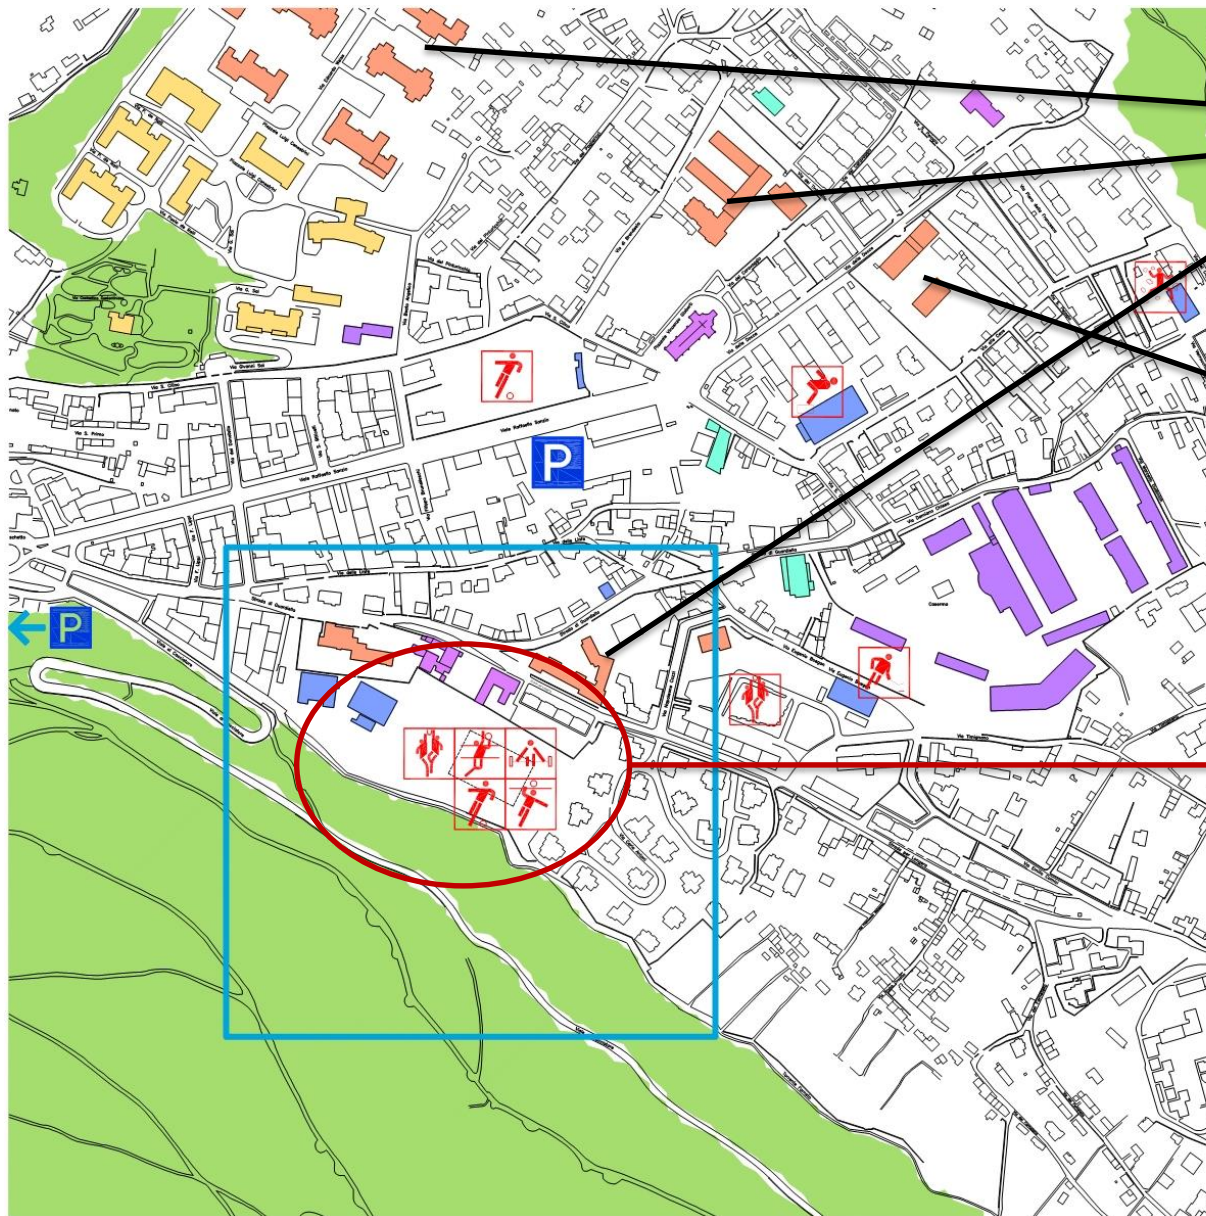


Šole s slovenskim
učnim jezikom



Vrtec s slovenskim
učnim jezikom

Stadion 1. maj


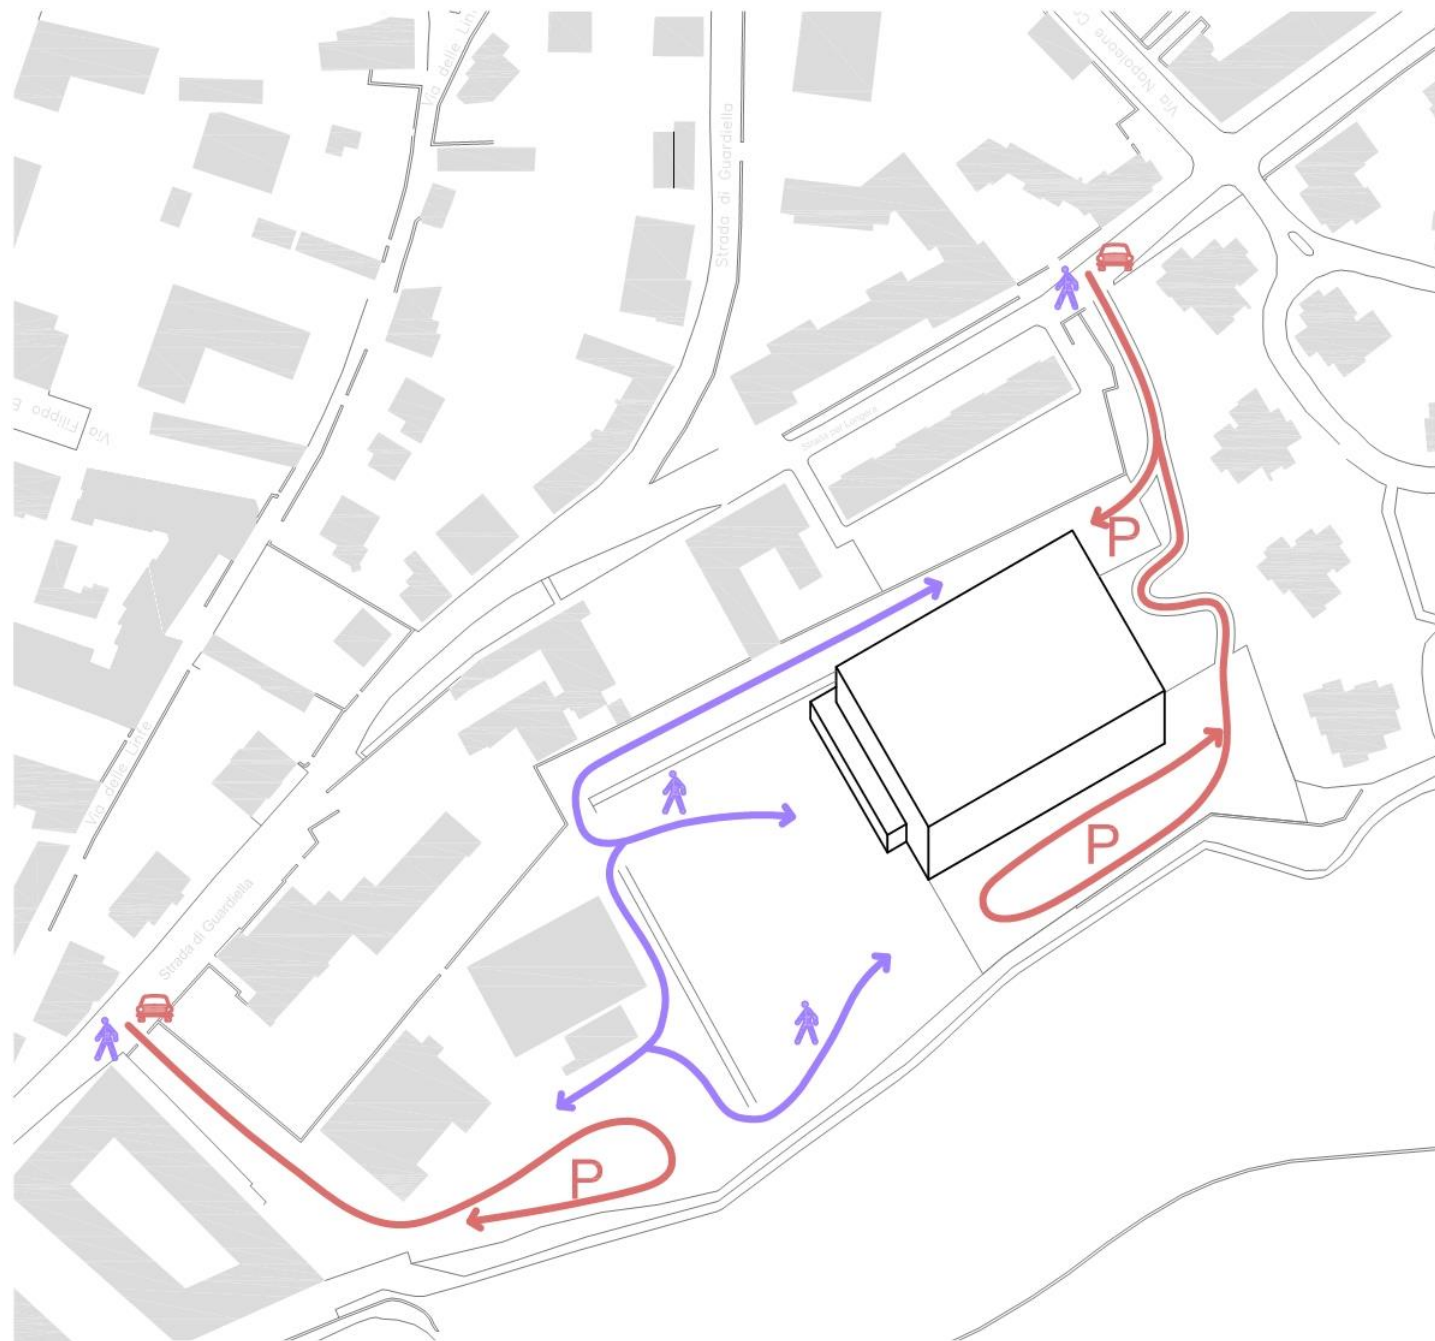


zunanja ureditev - funkcionalno omrežje poti

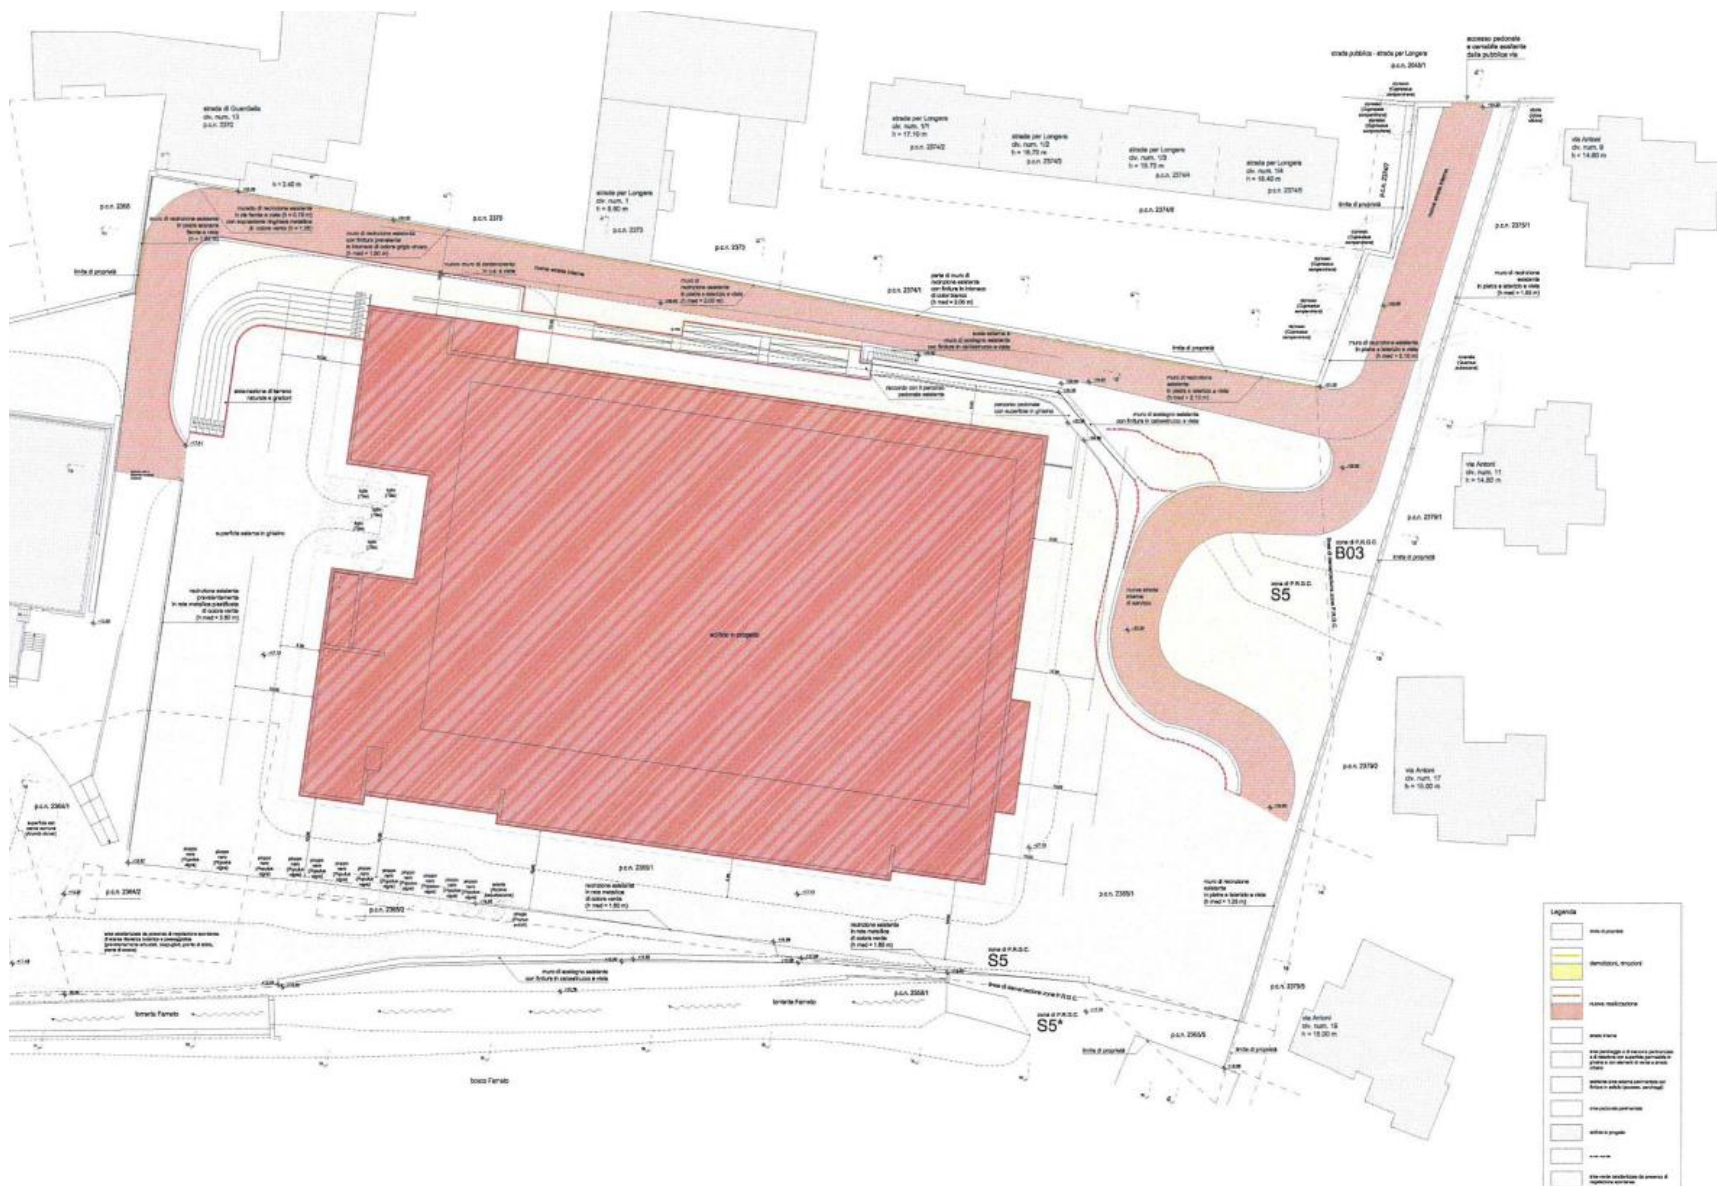

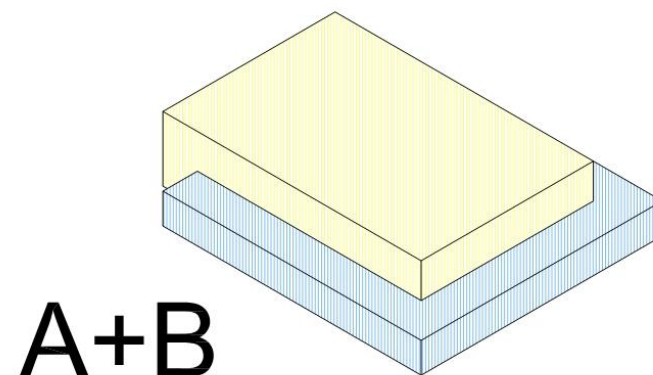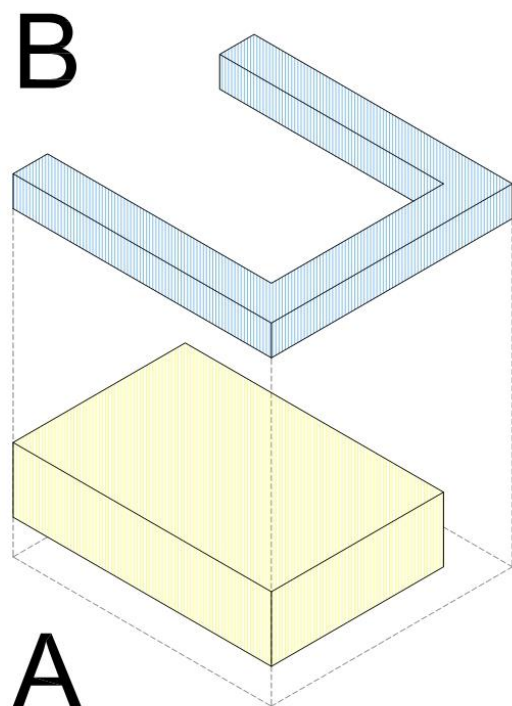



Idejna zasnova stavbe

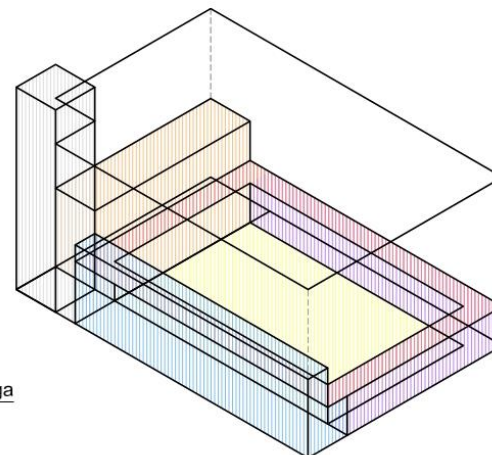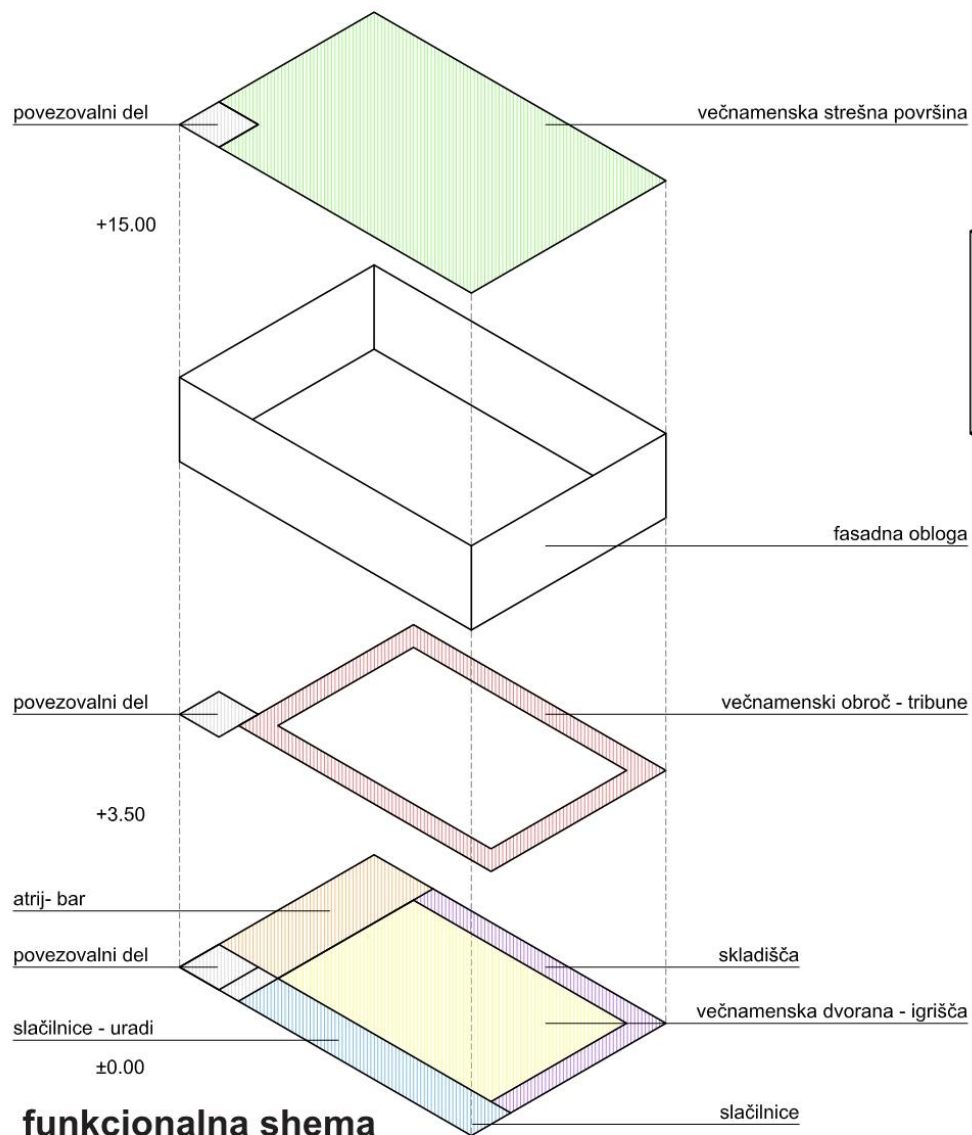

Architectural floor plan of a sports hall (pista polivalente) showing three basketball courts. The plan includes various rooms and areas labeled with abbreviations: InU, SaR, Uff, Arc, Sho, Pas, Pat, Tel, Ing, Inf, Rec, BaR, Dip, Cuc, SWC, Dep, SAr, Dis UE, SAD, Inf, and VaT. The scale is 1:250.


Dokončna razporeditev

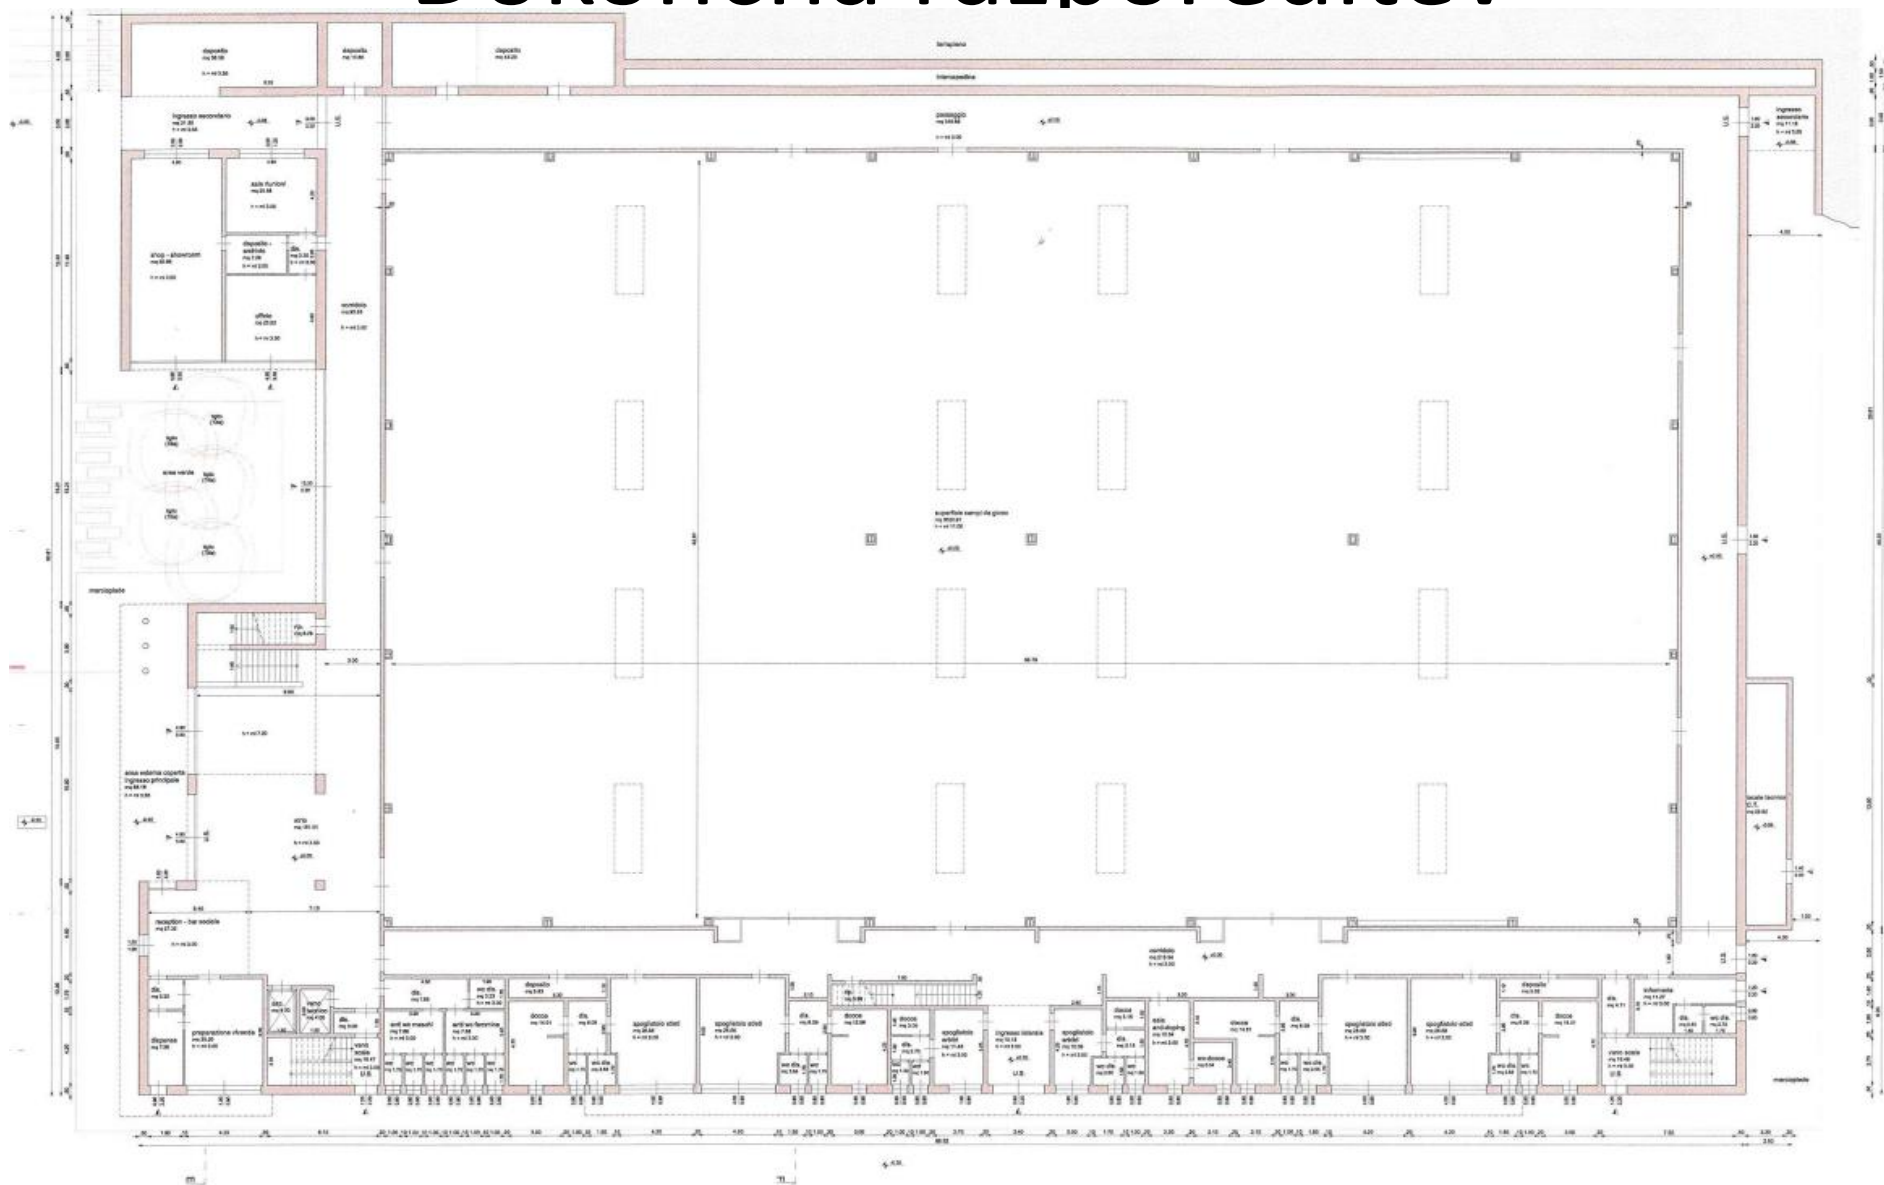

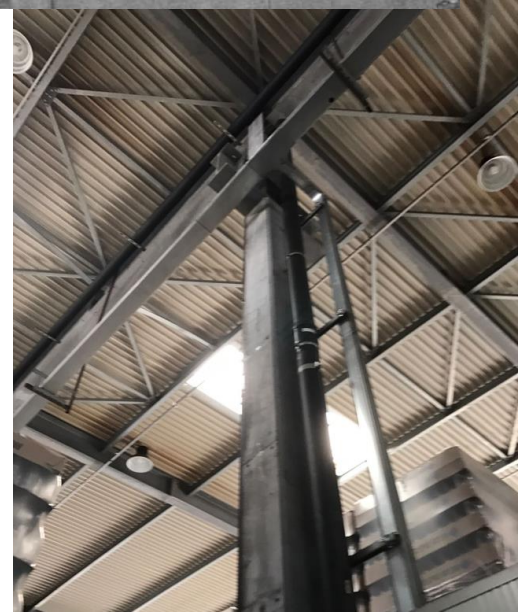


TRENINGI

MINIVOLLEY

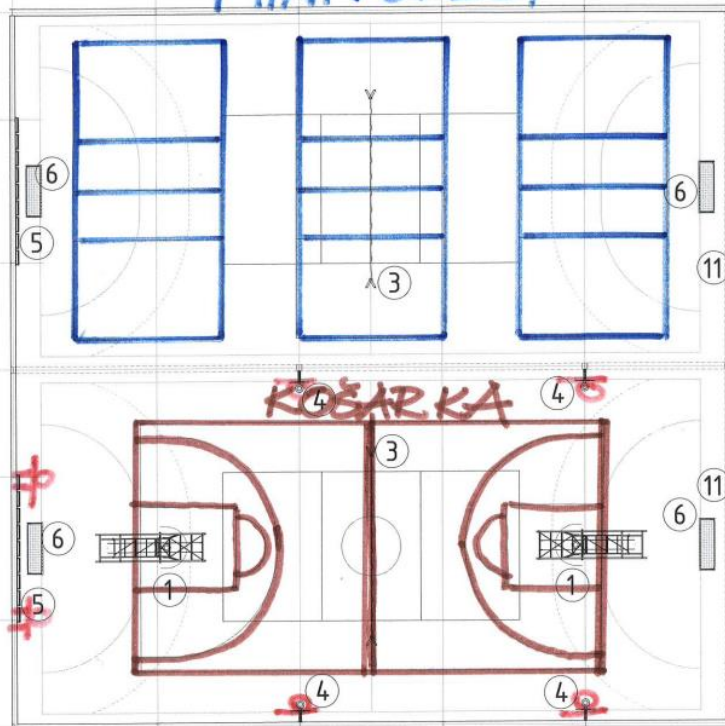

TEKME

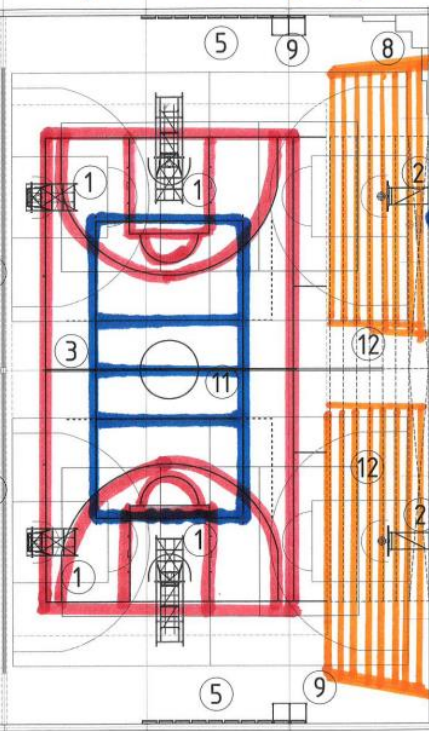


- 1 BASKETBALL GOAL - ceiling /6x
- 2 BASKETBALL GOAL - wall /2x
- 3 VOLLEYBALL PORTABLE /4x
- 4 BASKETBALL GOAL - mini /4x
- 5 WALL BAR /38x
- 6 HANDBALL GOAL /4x
- 7 SOFT PROTECTION MAT
- 8 CLIMBING WALL
- 9 CLIMBING POLES and ROPES
- 10 LCD touch screen
- 11 DIVIDING CURTAINS
- 12 RETRACTABLE TRIBUNES

PLAYING FIELD


- A HANDBALL /2x
- B VOLLEYBALL /2x
- C BASKETBALL /2x
- D BASKETBALL training /2x
- E VOLLEYBALL training /5x

TRIBUNE




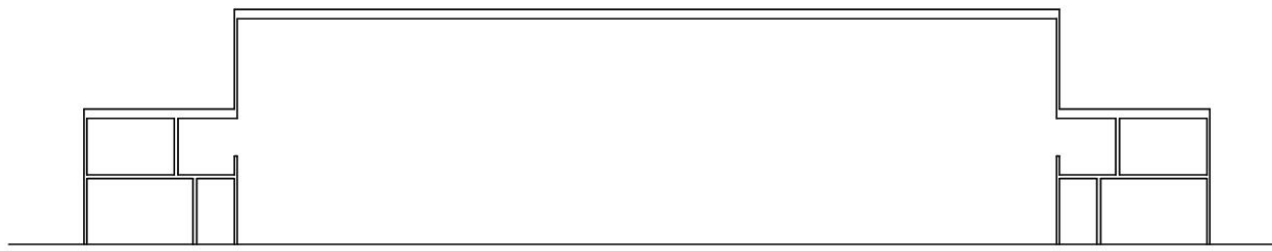

shema značilnega prečnega prereza

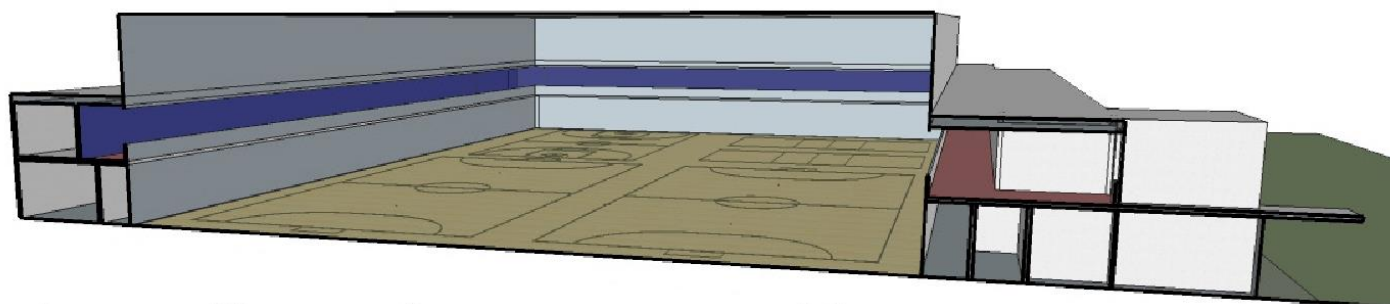


shema značilnega prečnega prereza - perspektiva

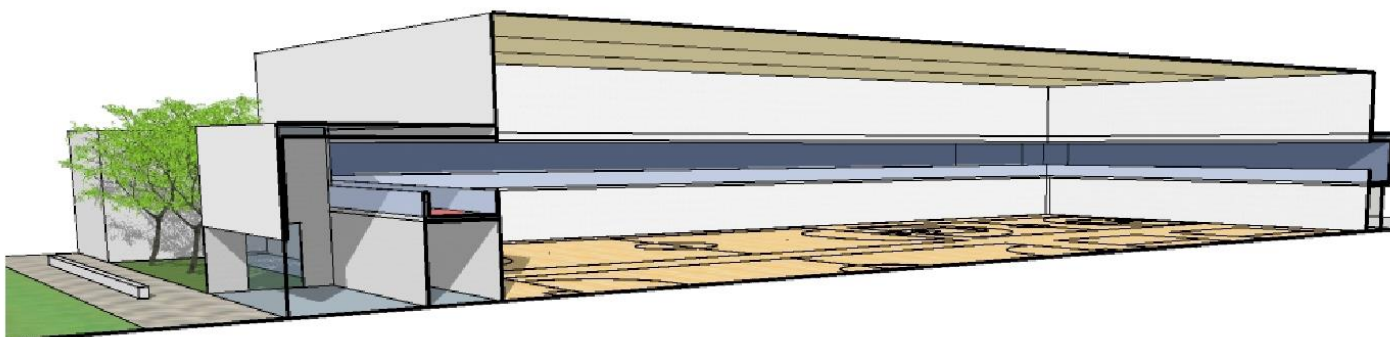

shema značilnega vzdolžnega prereza - perspektiva

Prikaz možne postavitve tribun

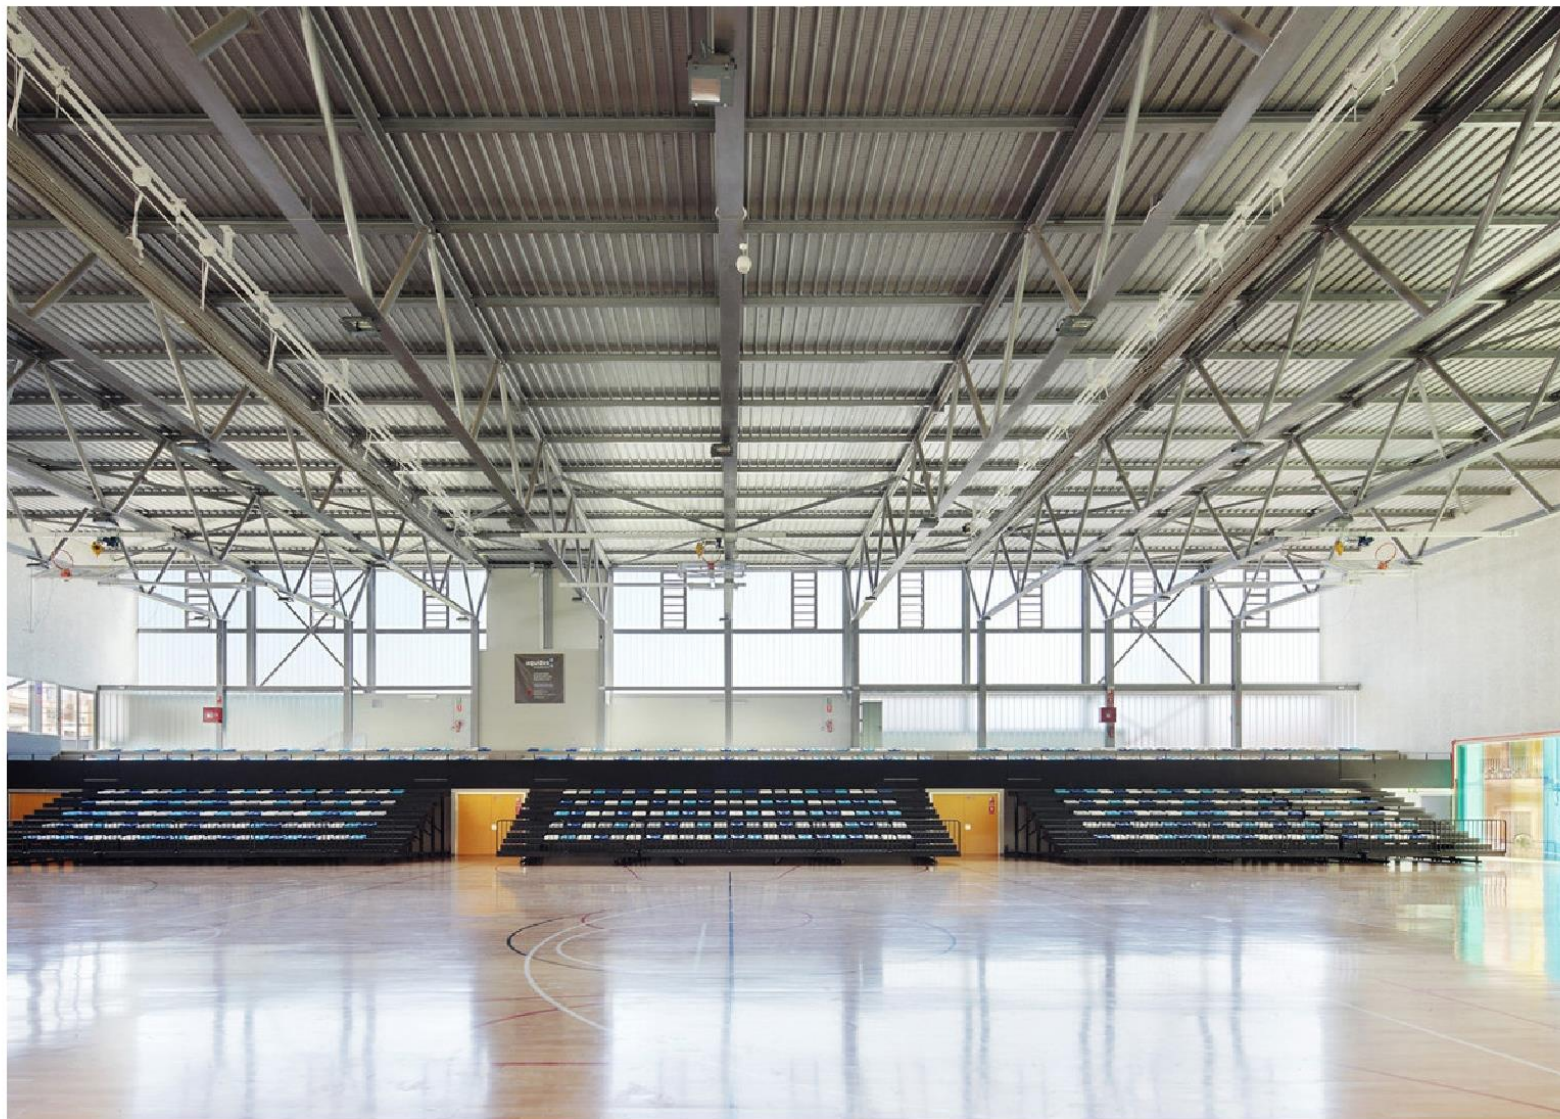

V bodoče

